


ul. GRECKA

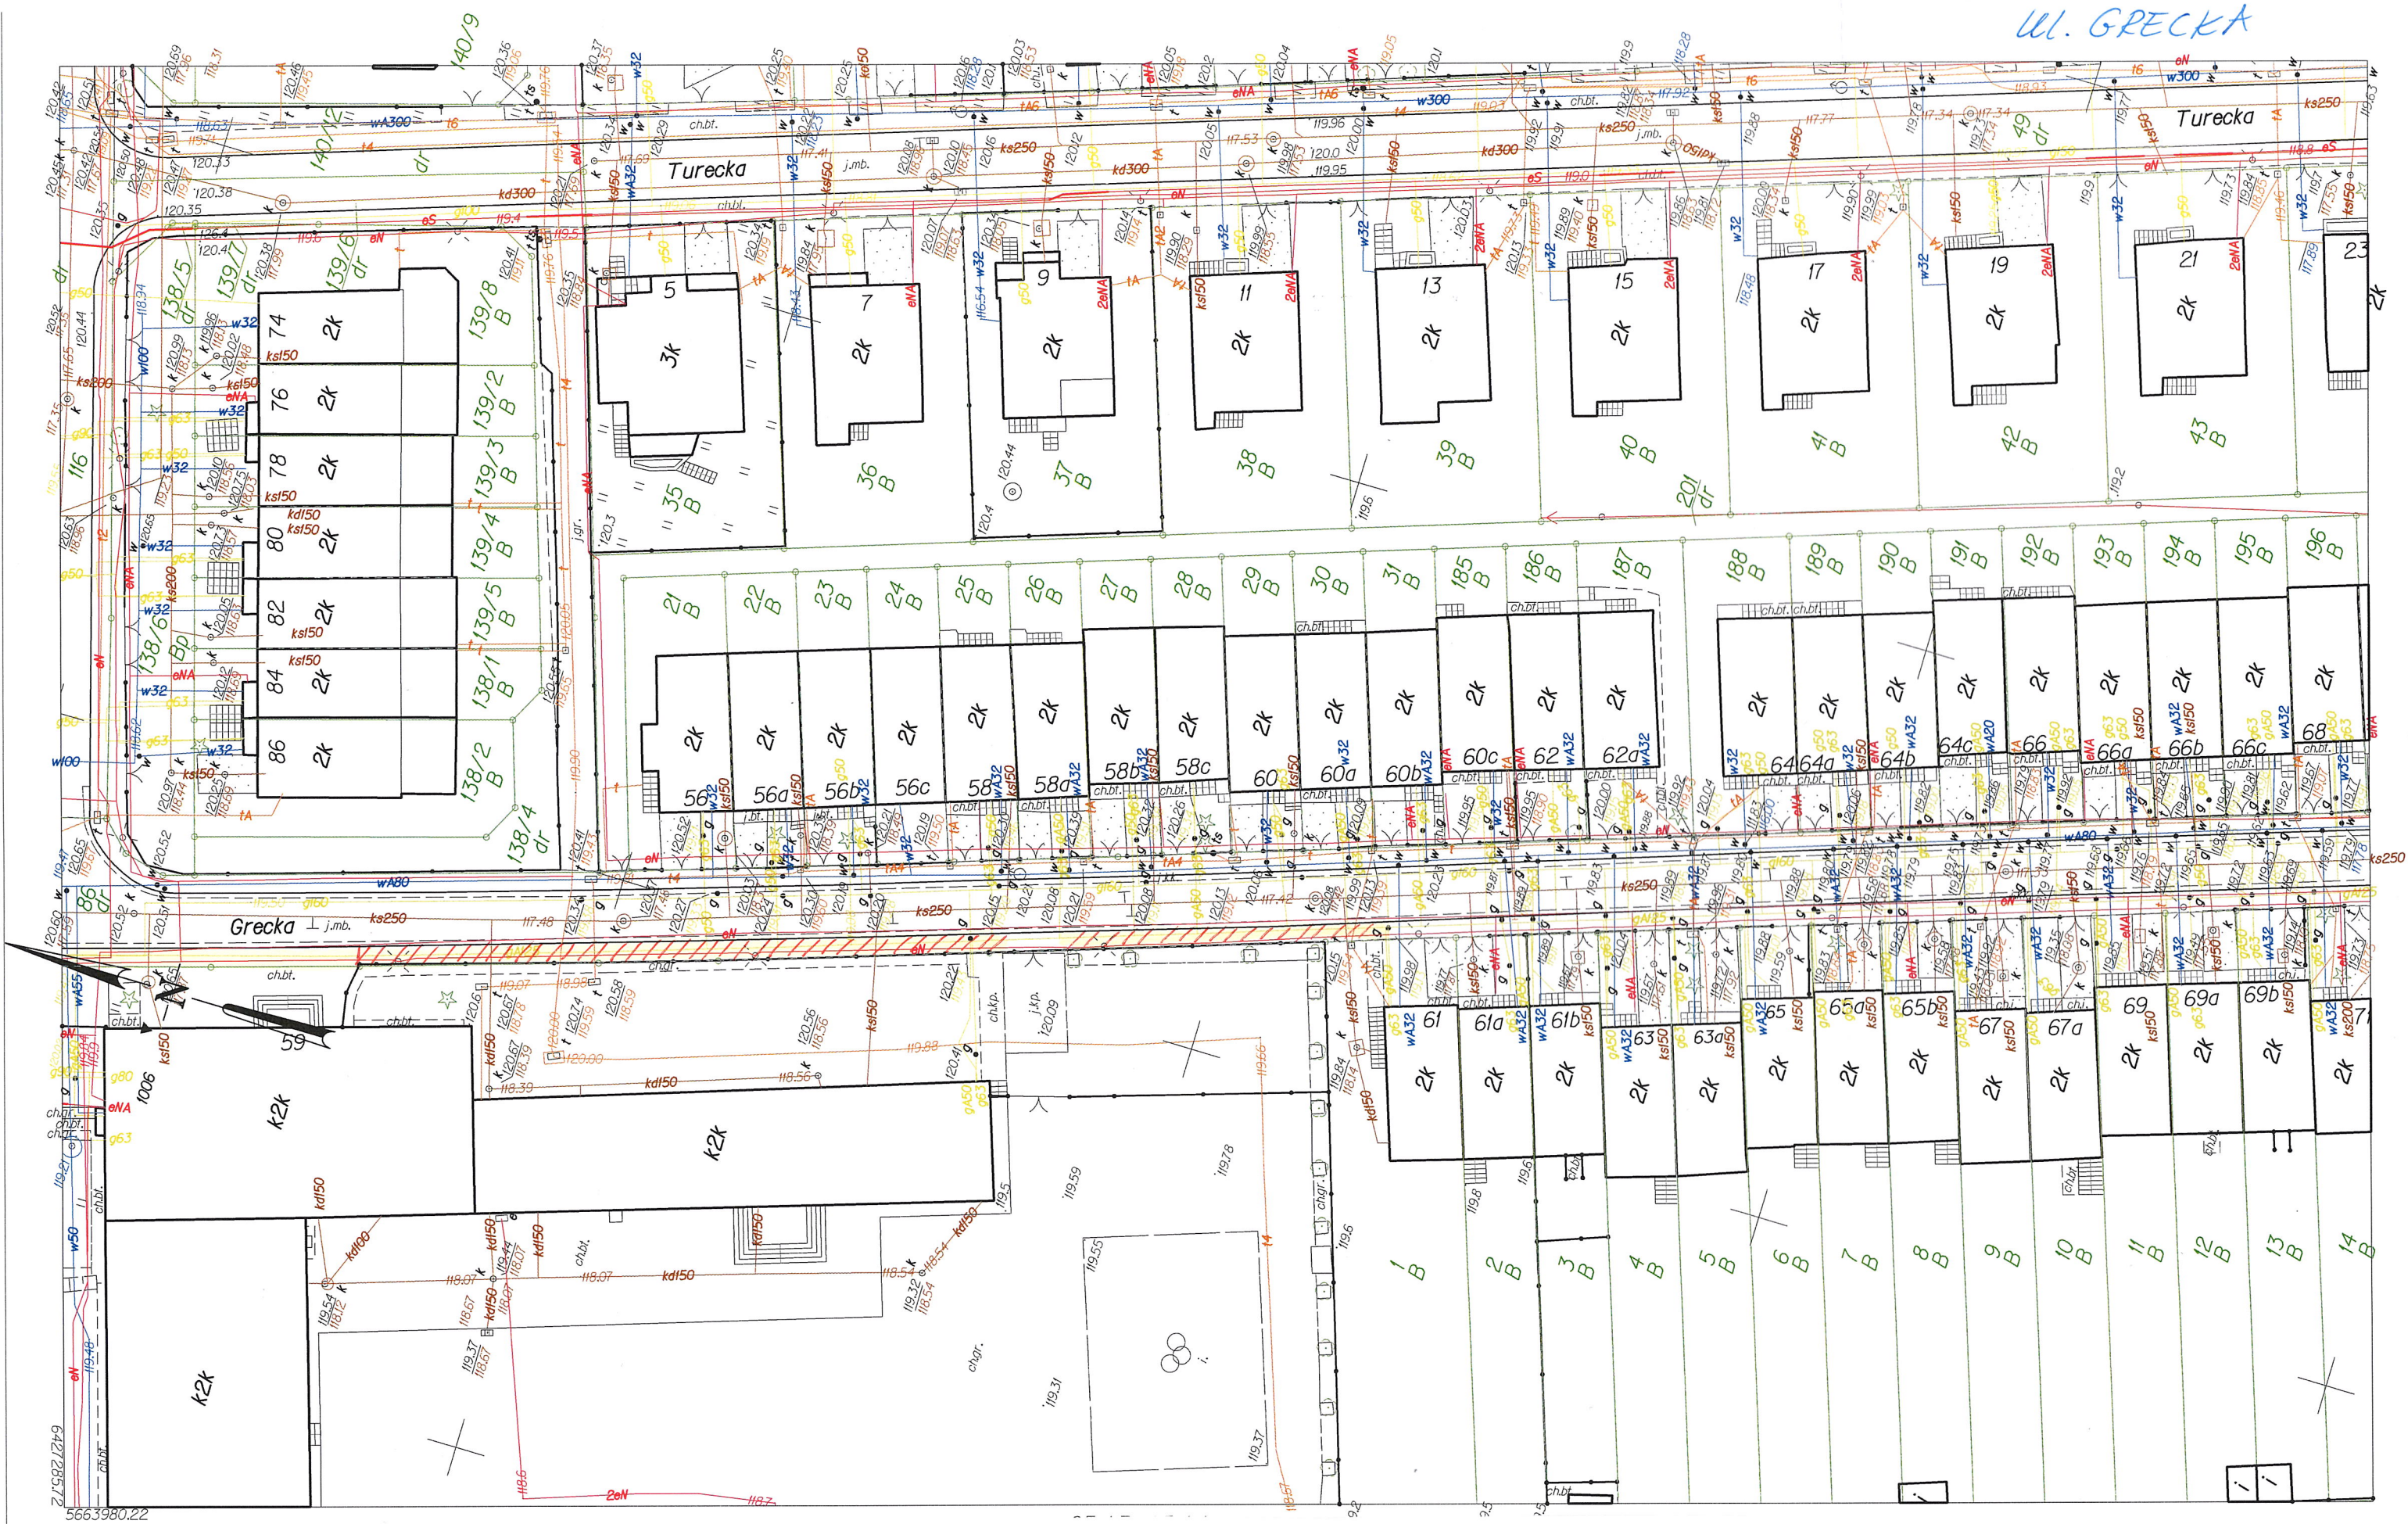

5663980.22





5664155.22